





Detailed intersection design to be discussed and determined
GRANGE BOULEVARD

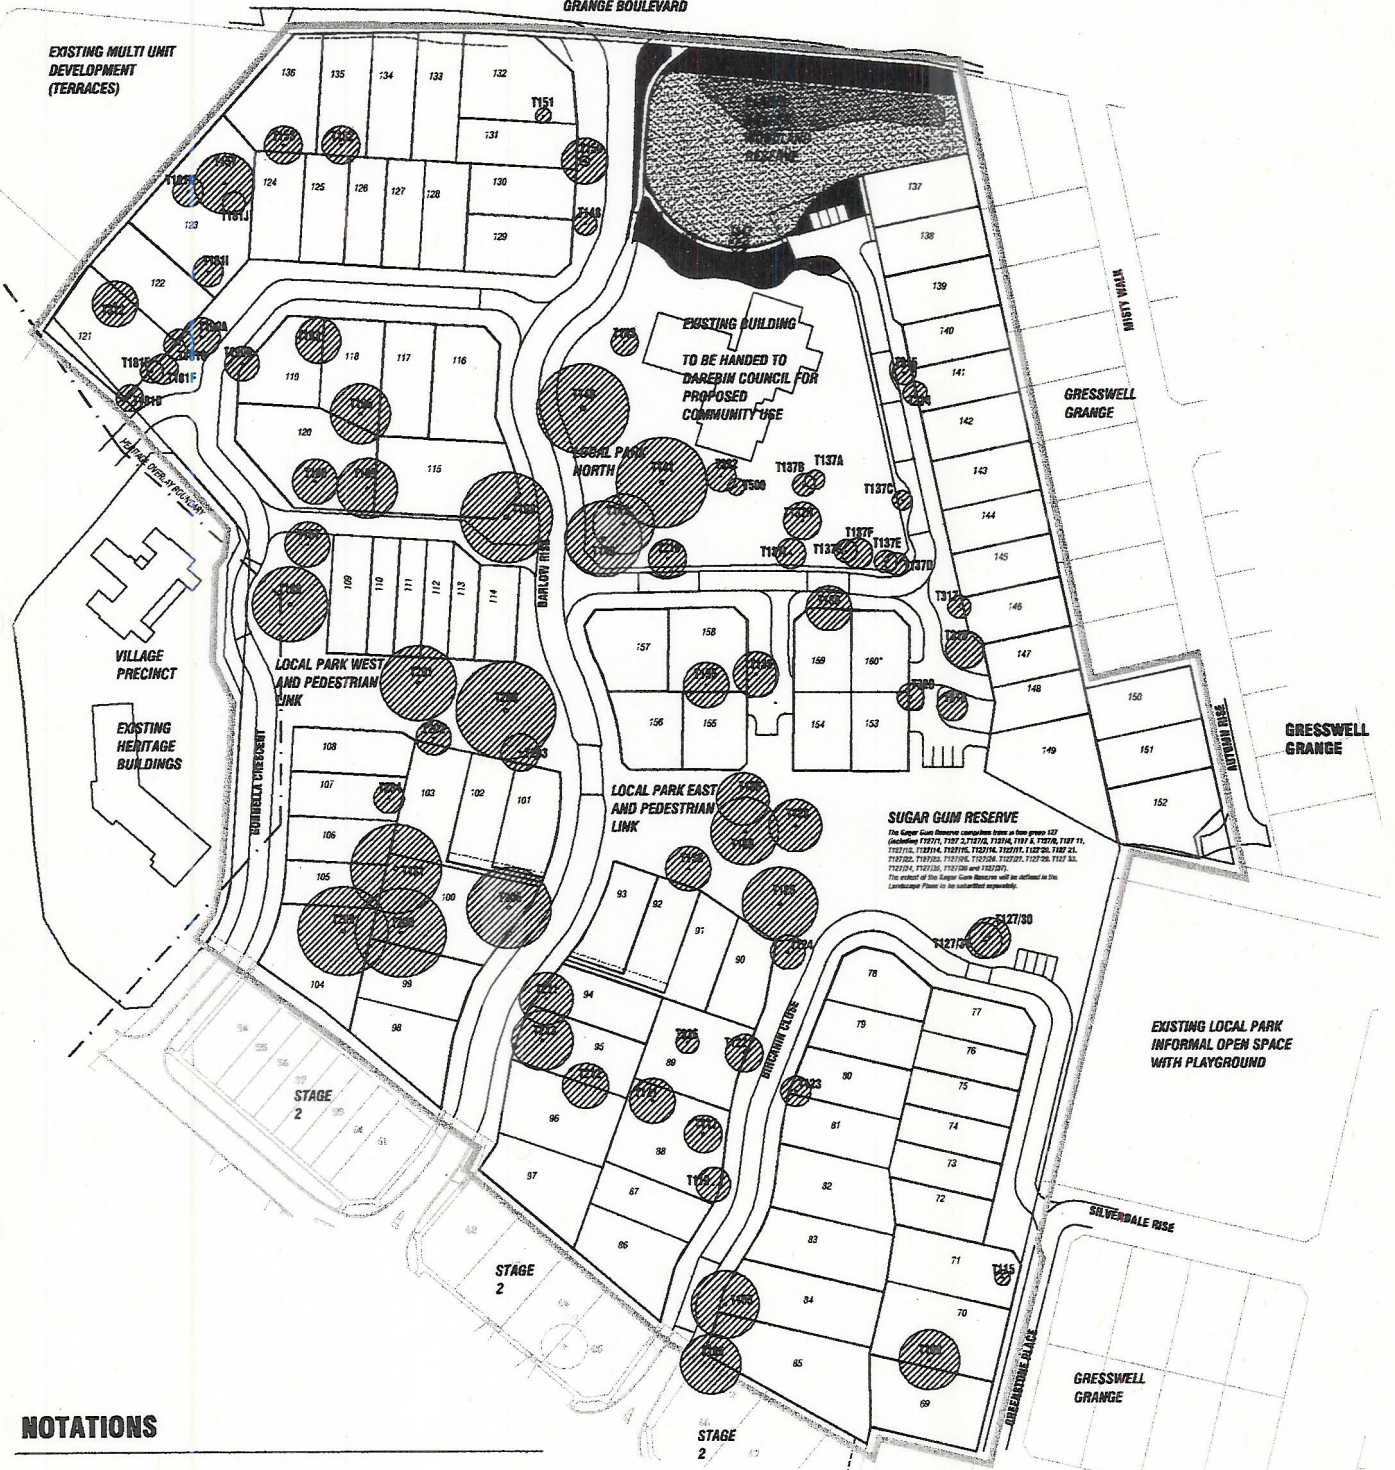

NOTATIONS

-  Tree Protection Zone (TPZ)
(TPZ radius = measured from trunk centre at breast height and equal to trunk radius plus 10x trunk diameter)
- T1212** Tree number
- 96** Lot number



TREE PROTECTION LAYOUT PLAN STAGES 3 AND 4

